

CONTRACTOR SHALL VERIFY AND BE RESPONSIBLE FOR ALL DIMENSIONS

REVISION DATE :

ENGINEERED

1-25-18

A CUSTOM HOME FOR :
LUKE PRESLAKI
WALTON COUNTY, FLORIDA

PREMIUM DESIGN GROUP, INC.
2420 LISSEBY AVENUE
PANAMA CITY, FLORIDA 32405
PHONE (850) 769-1143 FAX: (850) 769-2876 email: premiumdesign@premiumpdesign.com

DRAWN BY :

T. RESSLER

DATE :


8-8-16

PLAN NO.


18053




FRONT ELEVATION
SCALE: 1/4" = 1'-0"

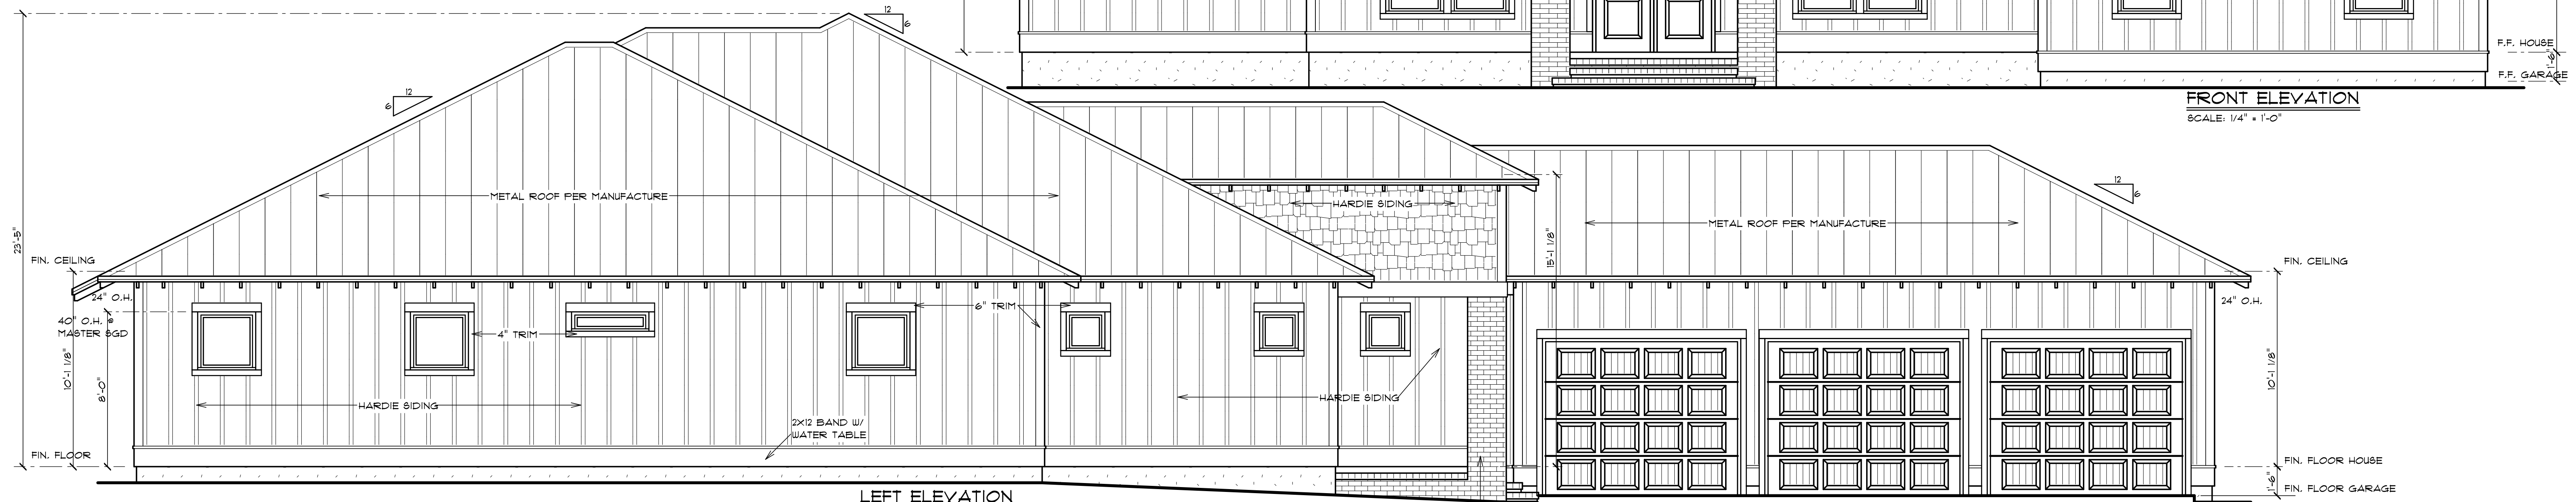


LEFT ELEVATION
SCALE: 1/4" = 1'-0"

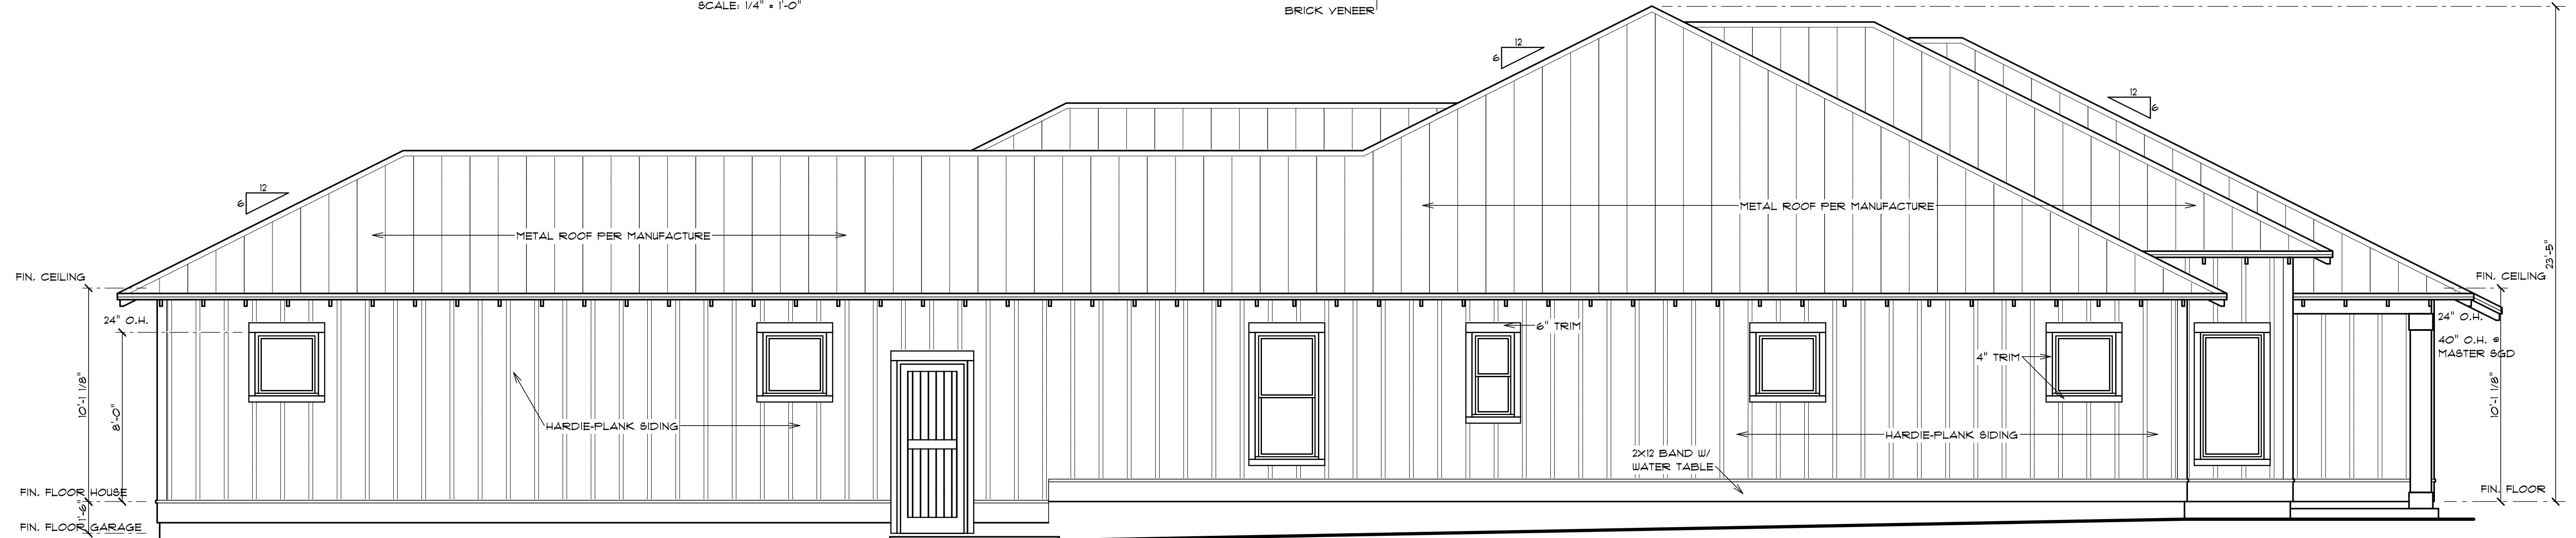

RIGHT ELEVATION
SCALE: 1/4" = 1'-0"

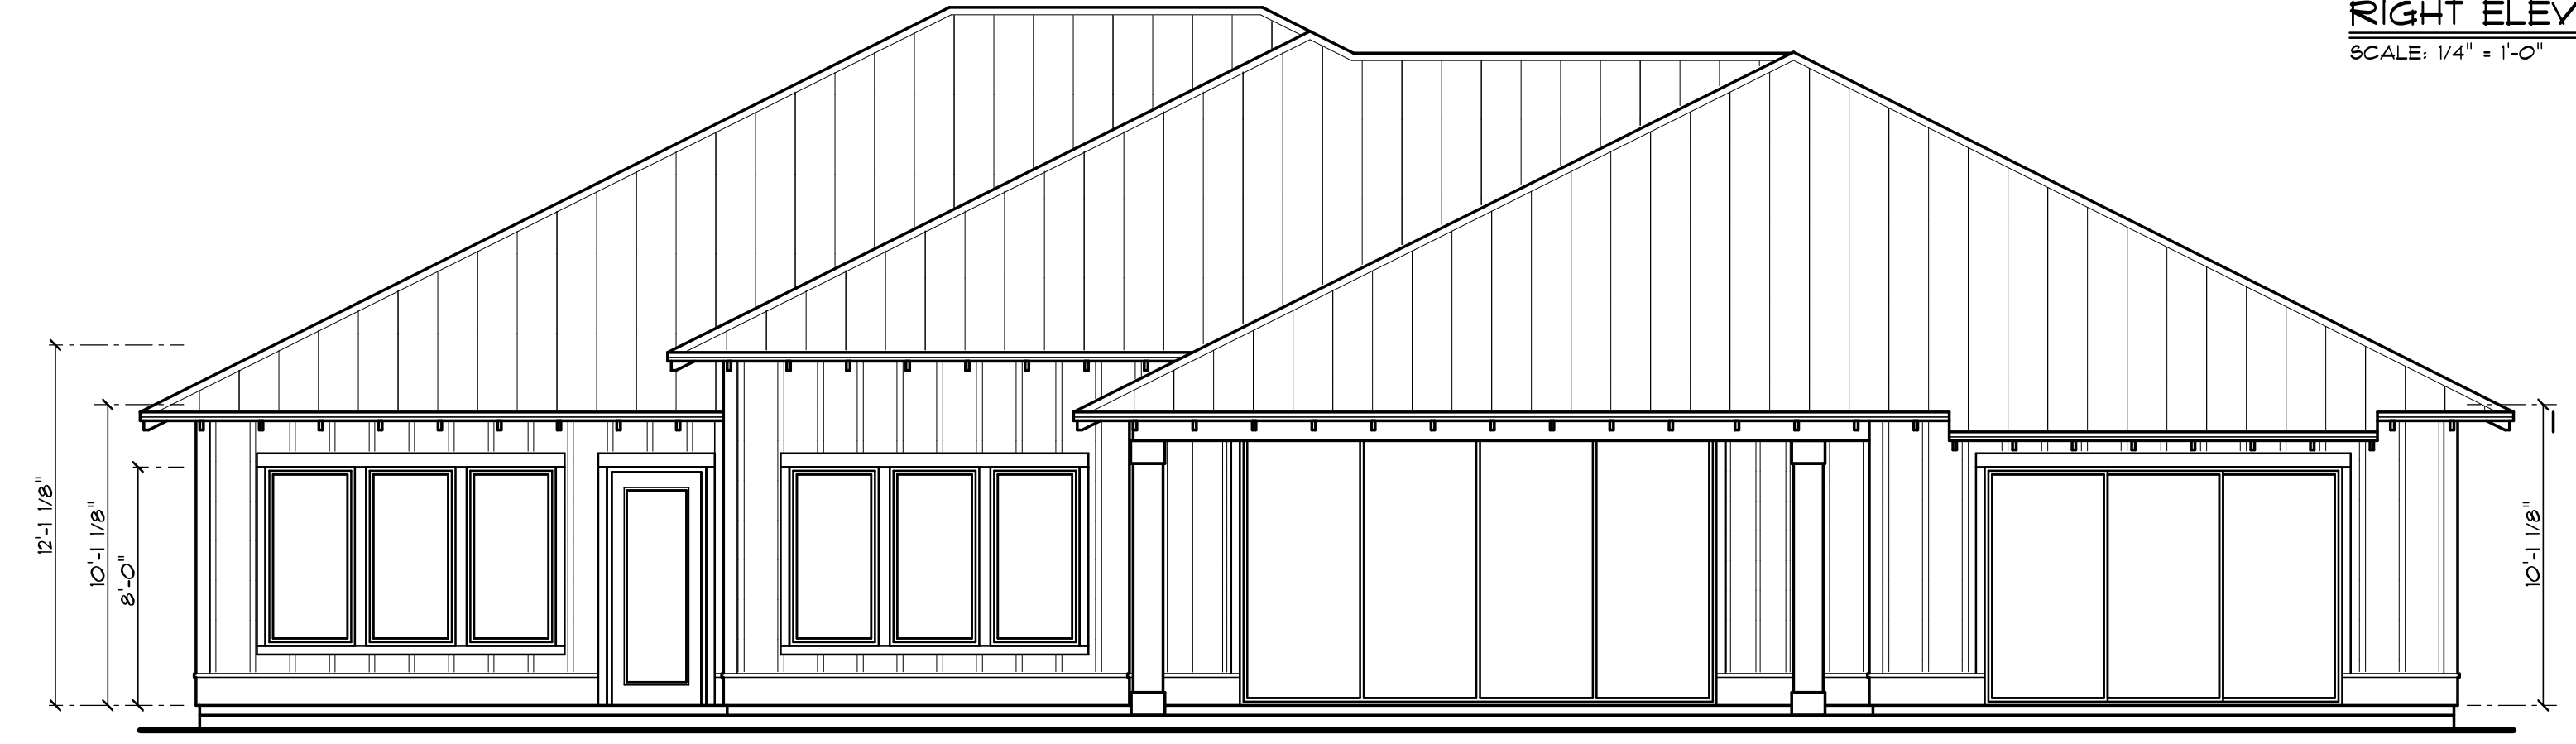

REAR ELEVATION
SCALE: 3/16" = 1'-0"

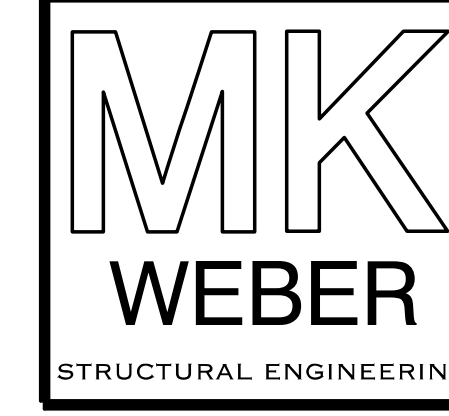

Michael K. Weber, PE
Structural Engineer
MKW Engineering, llc
2101 Lisenby Avenue
Panama City, FL. 32405
Ph: (850) 640-4298
mike@mkweber.com